




BASEMENT FLOOR PLAN REVISED

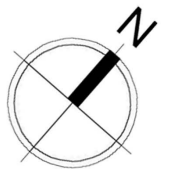

BDA
ARCHITECT
BHARDWAJ DESIGN AND ASSOCIATES


BDAA
A-2/18, Sector 110,
Noida
+91-9971885203,
011-4522203

DRAWING TITLE ...	FLOOR PLAN
DRAWING NO. ...	BDAA/IND/NOI/60-L-01


Rev. No. 2	Date 28-05-22	S.G. AR. UDIT BHARDWAJ	CLEINT'S NAME MR. ANAND NALWA JI
ISSUED BY: AR. DEEPAKUR SETH		SITE ADDRESS: PLOT NO. C-36, SEC-7 NOIDA	

BASEMENT FLOOR

Ar. UDIT BHARDWAJ
CA/17/85841

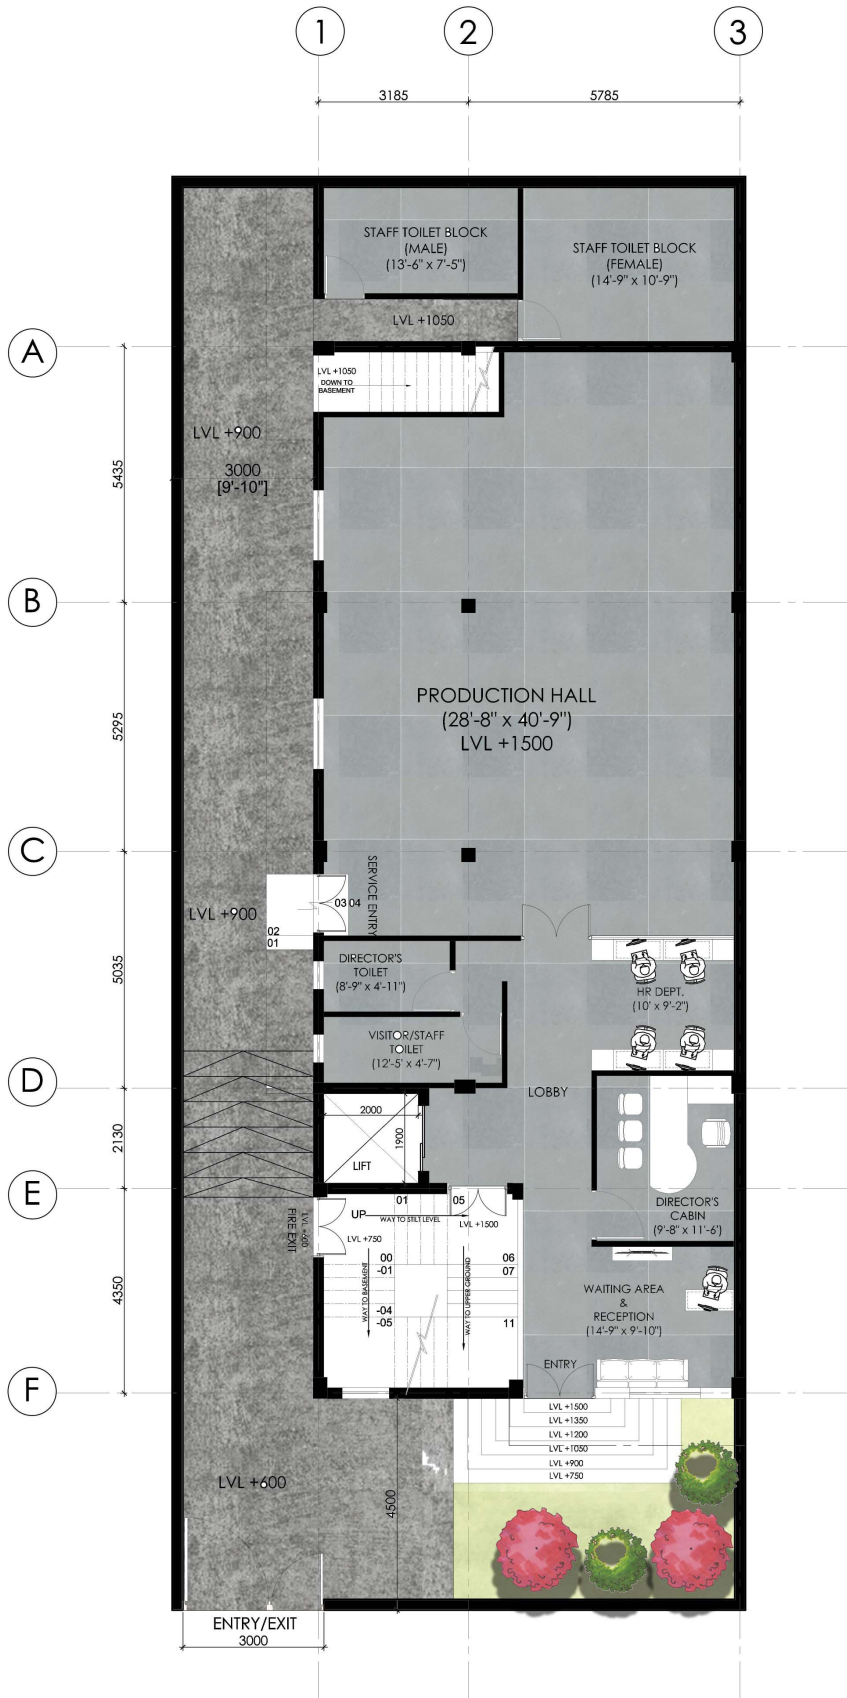

STILT FLOOR PLAN

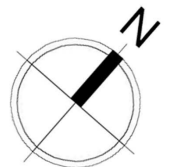

BDAA
 A-2/18, Sector 110,
 Noida
 +91-9971885203,
 011-4522203

BDAA/IND/NOI/60-L-02


DRAWING TITLE :
 FLOOR PLAN

DRAWING NO. :
 BDAA/IND/NOI/60-L-02


R0	S.G.	CLEINT'S NAME :
28-05-22	AR. UDIT BHARDWAJ	MR. ANAND NALWA JI
Rev. No.0	ISSUED BY :	SITE ADDRESS :
Date	AR. DEEPANKUR SETH	PLOT NO. C-36, SEC-7 NOIDA
REVISIONS:		

STILT FLOOR

Ar. UDIT BHARDWAJ
 CA/17/85841

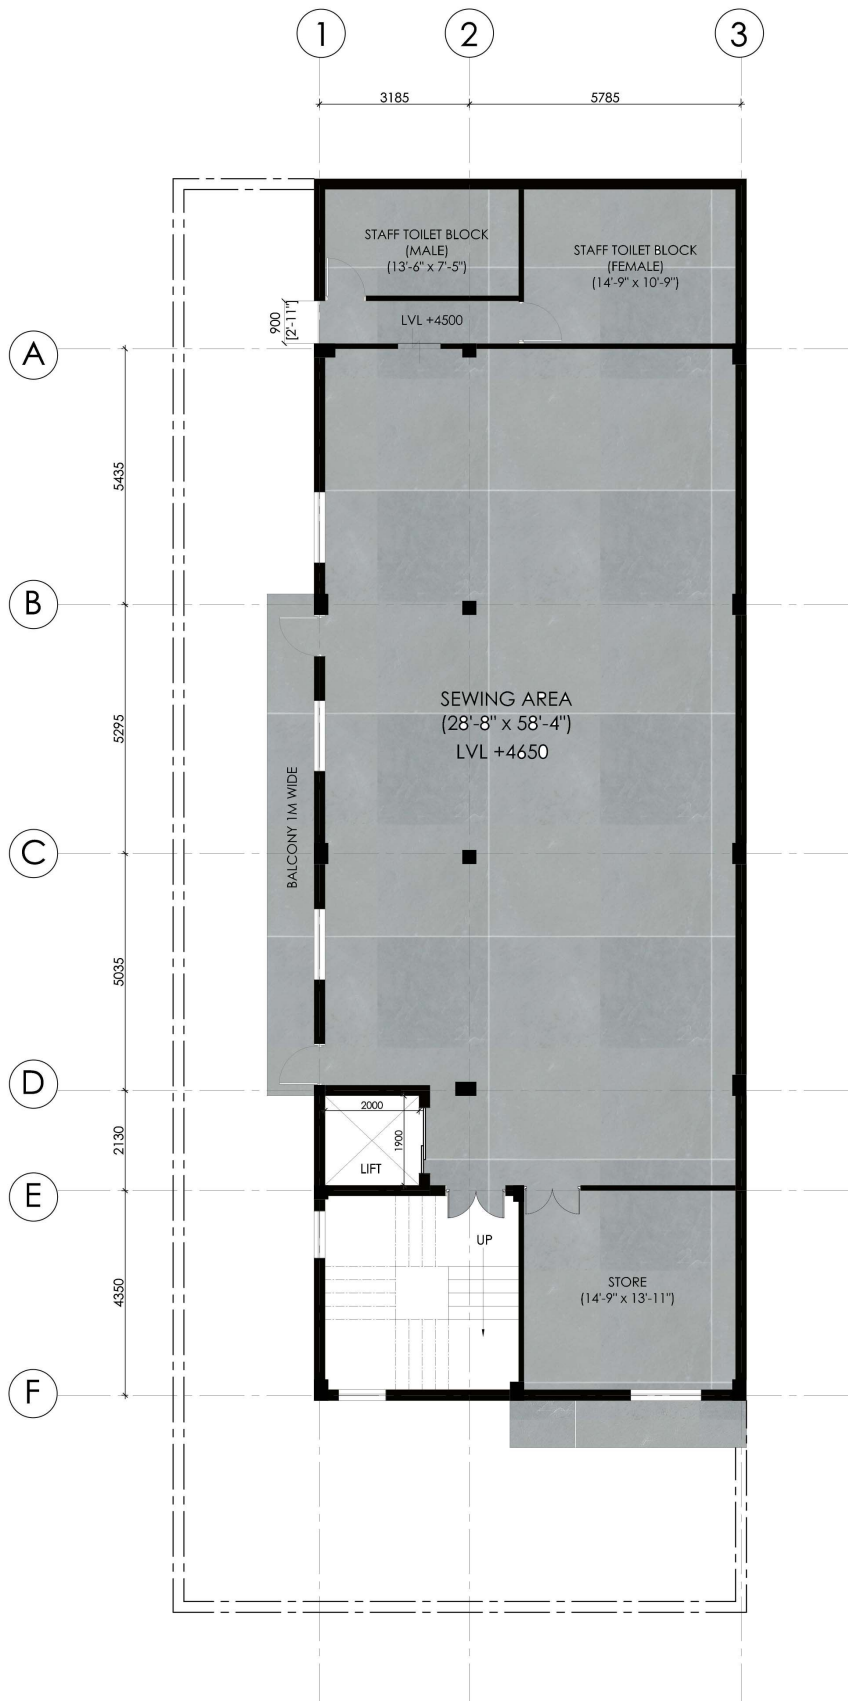

UPPER GROUND FLOOR PLAN

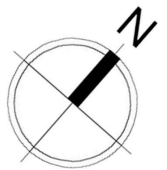

BDAA
 A-2/18, Sector 110,
 Noida
 +91-9971885203,
 011-4522203


DRAWING TITLE :::	
FLOOR PLAN	
DRAWING NO. :::	BDAA/IND/NOI/60-L-01

R0 28-05-22	S.G.	CLEINT'S NAME :
	AR. UDIT BHARDWAJ	MR. ANAND NALWA JI
Rev. No.0	Date	ISSUED BY:
		AR. DEEPANKUR SETH
REVISIONS:		SITE ADDRESS : PLOT NO. C-36, SEC-7 NOIDA


UPPER GROUND FLOOR

Ar. UDIT BHARDWAJ
 CA/17/85841



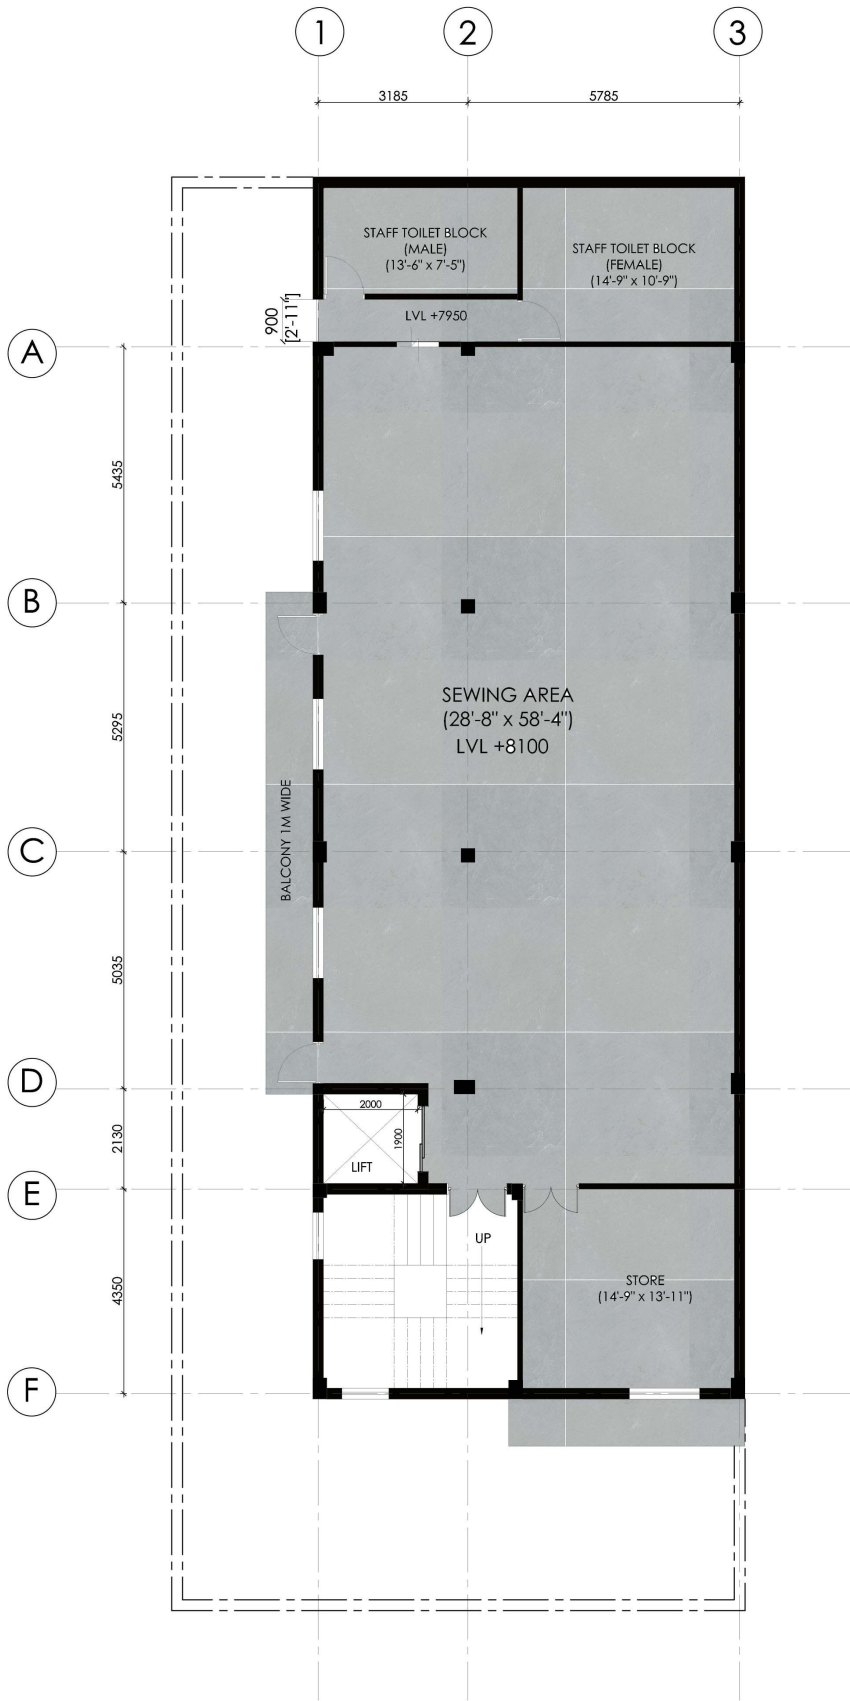

FIRST FLOOR PLAN

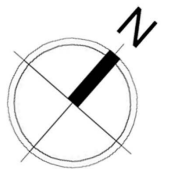


BDAA
 A-2/18, Sector 110,
 Noida
 +91-9971885203,
 011-4522203

DRAWING TITLE :::	
FLOOR PLAN	
DRAWING NO. :::	BDAA/IND/NOI/60-L-01


Rev. No. R0	Date 28-05-22	S.G. AR. UDIT BHARDWAJ	CLEINT'S NAME MR. ANAND NALWA JI
Revisions:		ISSUED BY: AR. DEEPANKUR SETH	SITE ADDRESS: PLOT NO. C-36, SEC-7 NOIDA

FIRST FLOOR

Ar. UDIT BHARDWAJ
 CA/17/85841

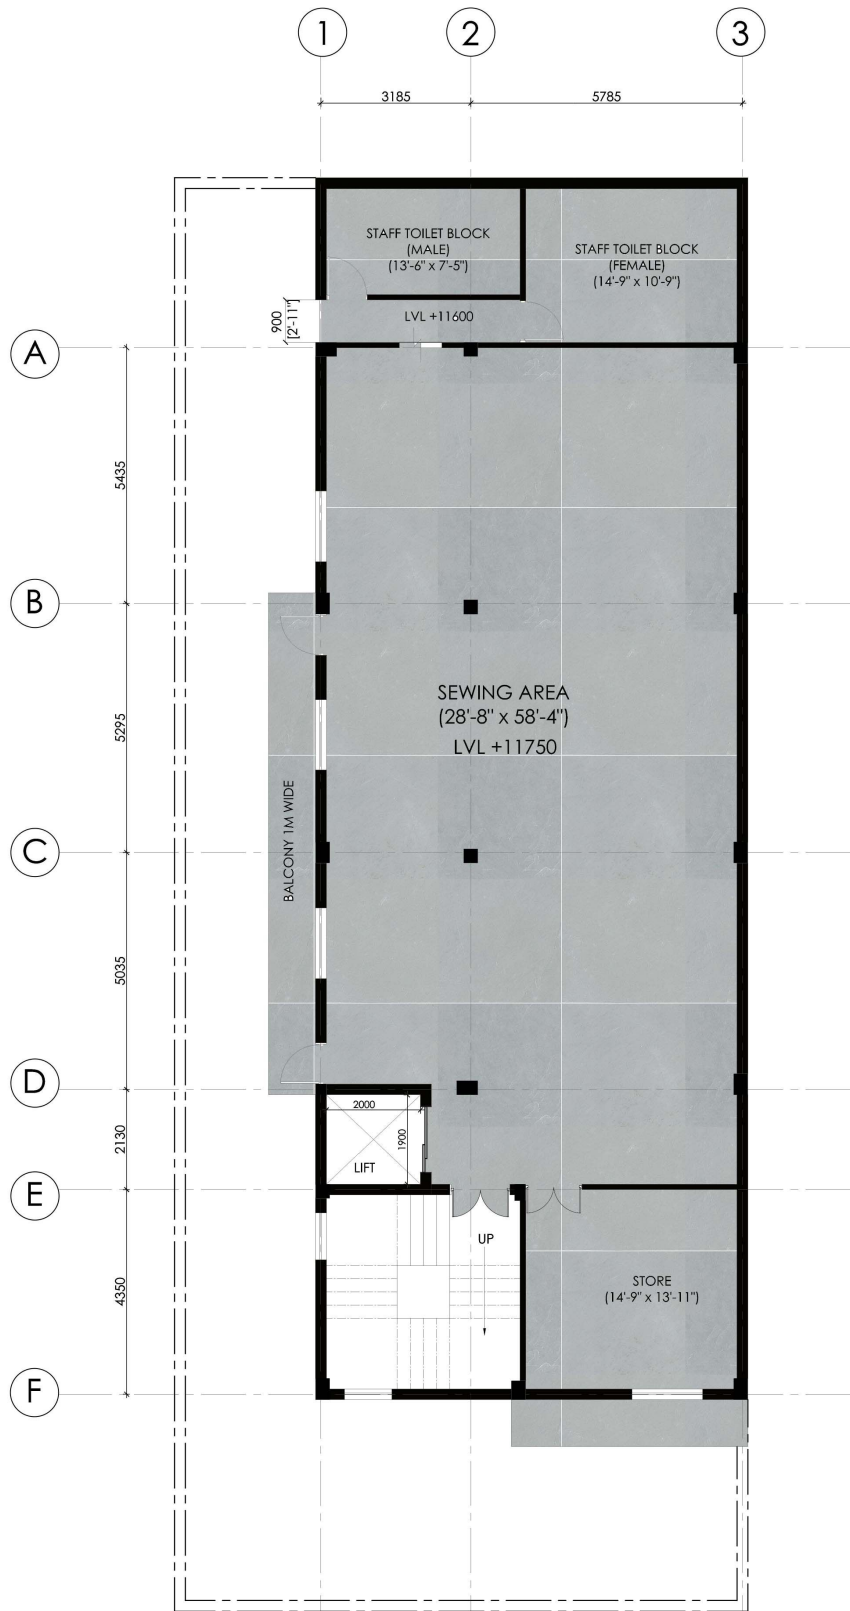

SECOND FLOOR PLAN

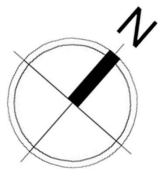


BDAA
 A-2/18, Sector 110,
 Noida
 +91-9971885203,
 011-45222203

DRAWING TITLE ...	
FLOOR PLAN	
DRAWING NO. ...	
BDAA/IND/NOI/60-L-01	


R0	S.G.	CLEINT'S NAME :
28-05-22	AR. UDIT BHARDWAJ	MR. ANAND NALWA JI
Rev. No.0	Date	ISSUED BY:
		AR. DEEPANKUR SETH
REVISIONS:		

SECOND FLOOR

Ar. UDIT BHARDWAJ
 CA/17/85841

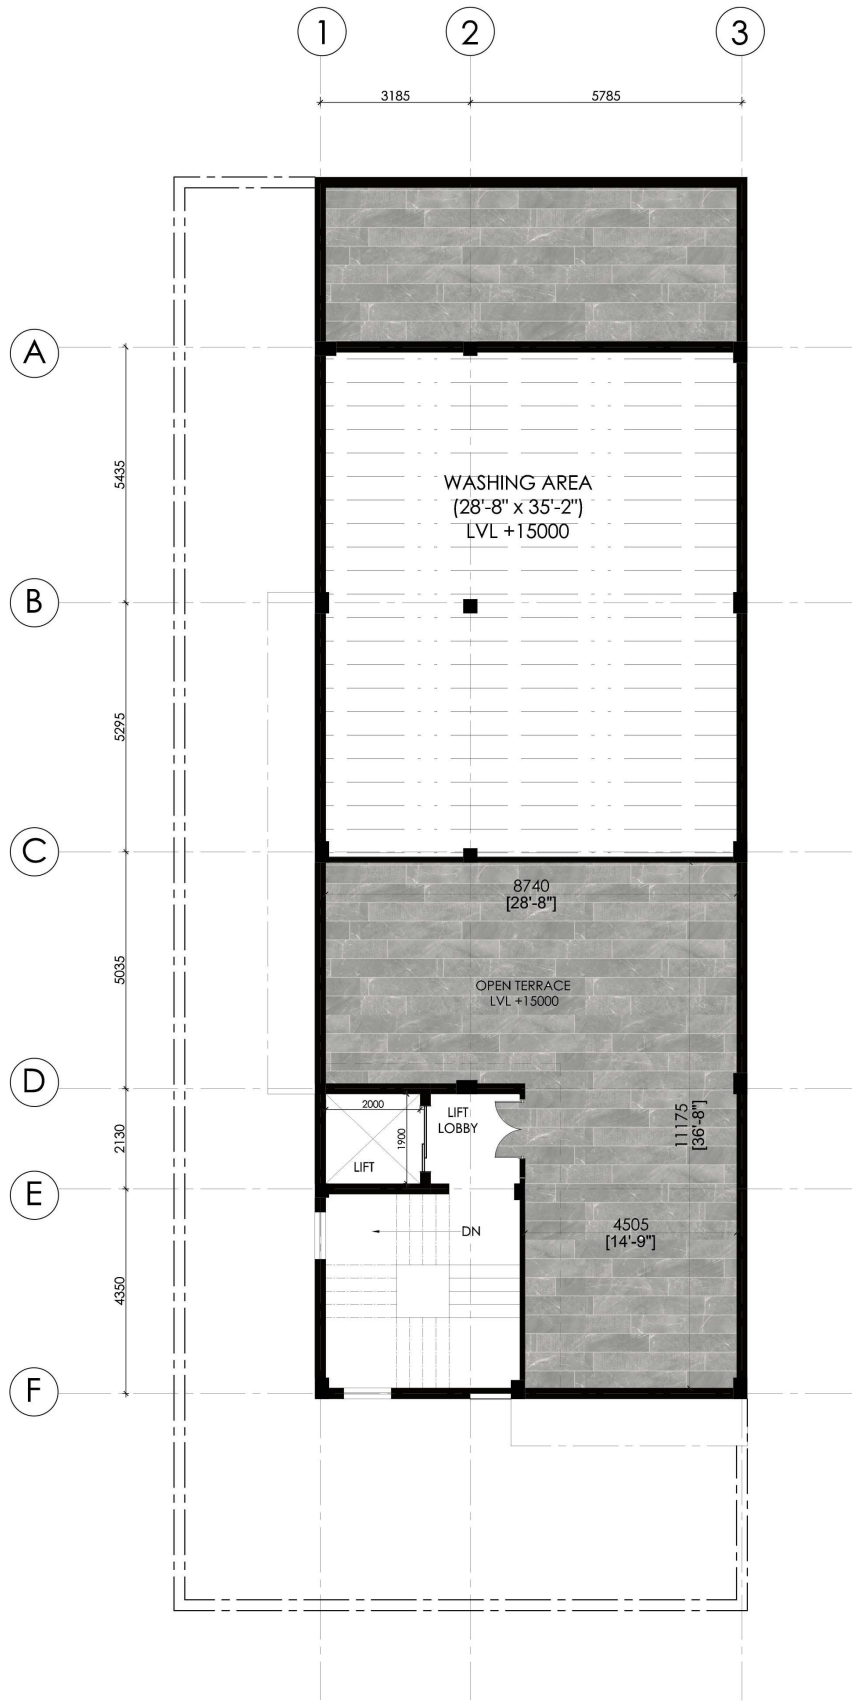

TERRACE FLOOR PLAN

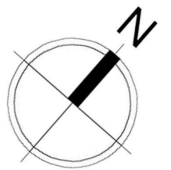

BDAA
A-2/18, Sector 110,
Noida
+91-9971885203,
011-4522203

DRAWING TITLE :::
FLOOR PLAN

DRAWING NO. :::
BDAA/IND/NOI/60-L-01

Rev. No. R0	Date 28-05-22	S.G. AR. UDIT BHARDWAJ	CLEINT'S NAME MR. ANAND NALWA JI
ISSUED BY: AR. DEEPANKUR SETH	SITE ADDRESS : PLOT NO. C-36, SEC-7 NOIDA		

TERRACE FLOOR

Ar. UDIT BHARDWAJ
CA/17/85841

